


61998 28x64

23 Debra M.

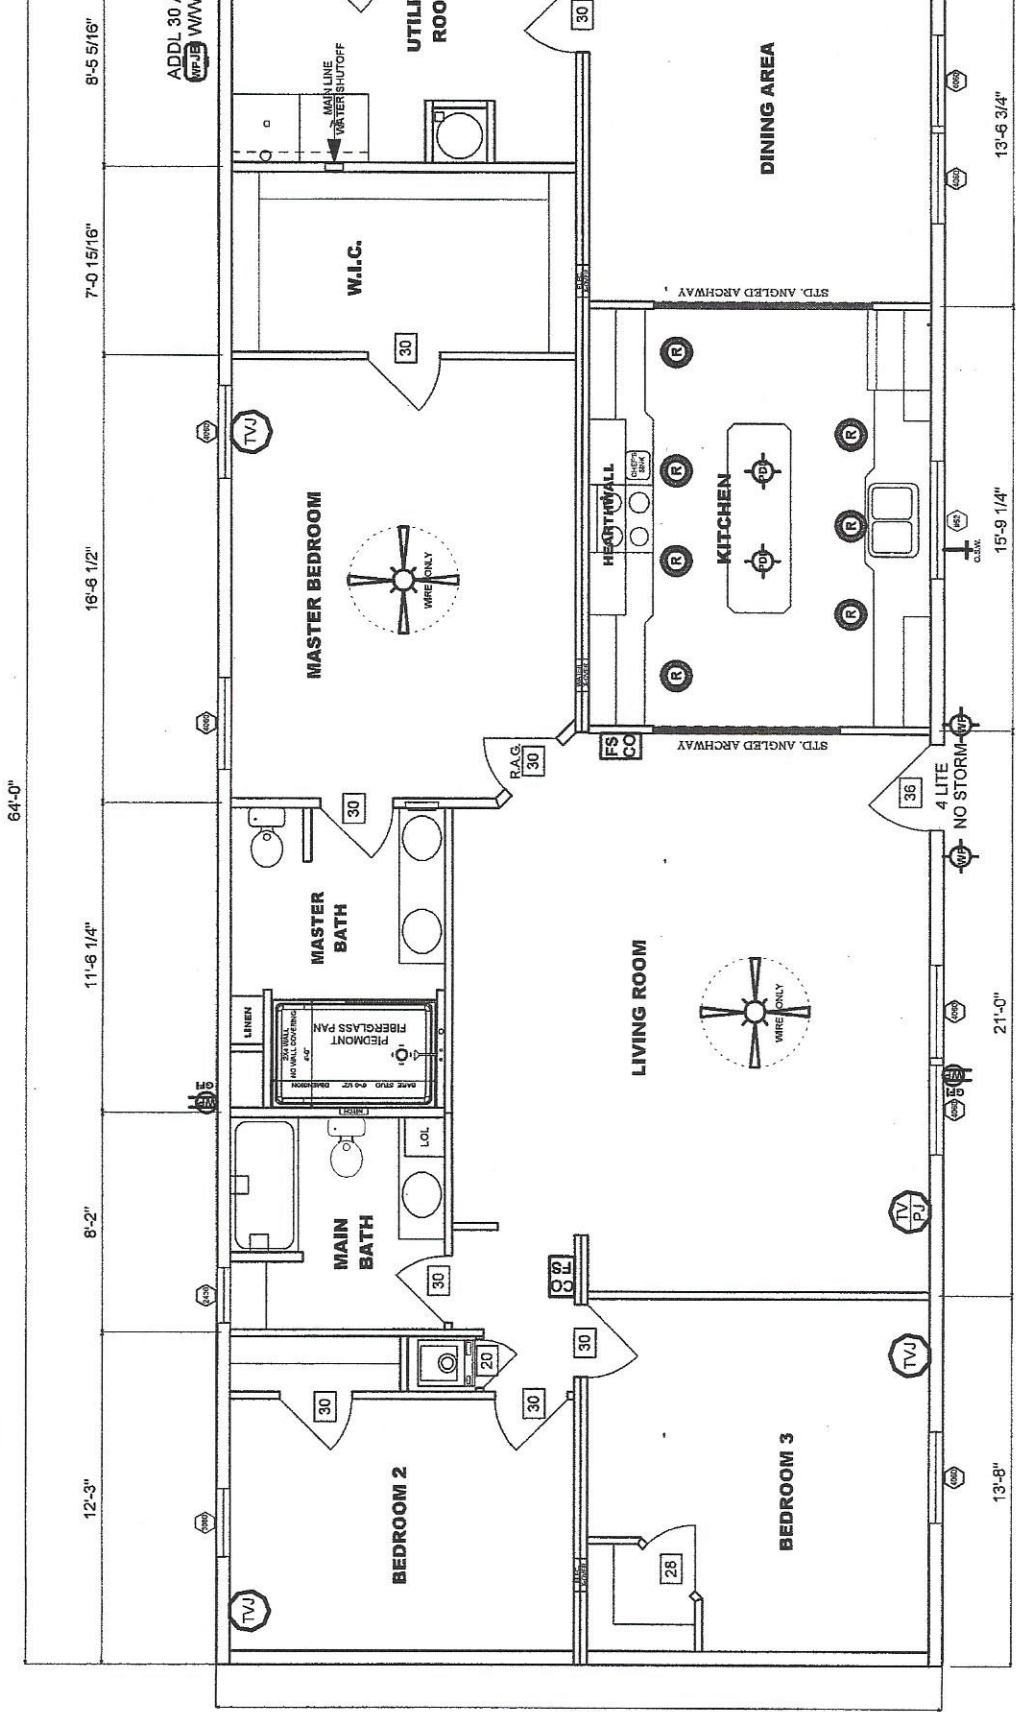

MANUFACTURER DISCLAIMER NOTICE:

PLEASE READ AND UNDERSTAND THE FOLLOWING INFORMATION. PINE GROVE MFG. HOMES/PLEASANT VALLEY HOMES INC. DOES NOT DO ANY SITE WORK FOR HOMES. IT WILL BE THE RESPONSIBILITY OF THE DEALER/SITE CONTRACTOR TO INSURE THAT ALL SITE WORK WILL CORRELATE WITH THE UNIT ORDERED. NOTICE TO ALL HOME INSTALLERS: MANUFACTURED HOMES WEIGH SEVERAL TONS. DO NOT ATTEMPT TO INSTALL ANY HOME ON SITE WITHOUT HAVING SEVERAL YEARS OF EXPERIENCE AND KNOWLEDGE. FAILURE TO MEET THESE REQUIREMENTS MAY RESULT IN SERIOUS INJURY OR DEATH TO AN INEXPERIENCED INSTALLER. INSTALLERS: PLEASE READ AND UNDERSTAND THE SET-UP AND INSTALLATION MANUALS SUPPLIED WITH THE HOME BEFORE ATTEMPTING ANY INSTALLATION OF ANY MANUFACTURED HOME.

THIS PRINT MUST BE SIGNED AND RETURNED TO PLEASANT VALLEY HOMES, INC. BEFORE ANY ADDITIONAL DESIGNS/PRINTS CAN BE PROVIDED.

authorized retailer rep. _____ date: _____

REVISIONS

NOTES:
1. ALL DOORS AND WINDOWS ARE DIMENSIONED TO R.O.

PINE GROVE - HOMES - SINCE 1982

STD. PRODUCTION UNIT

DRAWING NAME: SALES CONFIRMATION
 SALES: RU
 CUSTOMER: SUNNY ACRES
 DATE DRAWN: _____
 DRAWN BY: LRS (10/25/19) NETR-1958-28016

MOVED DINING ROOM LIGHT PER WAYNE F.